

489 N 8TH STREET - SUITE 201 HOOD RIVER, OREGON 97031 541-386-6480 - WWW.HRKUS.COM

PROJECT MANAGER:

CARLOS A. GARRIDO, PRINCIPAL PH: 541-490-4923 EM:CGARRIDO@HRKUS.COM

PROJECT ENGINEER:

ALEX PEDROZA PH: 541-806-3629 EM:APEDROZA@HRKUS.COM

CLIENT:

LEGACY DEVELOPMENT GROUP 403 HIGHWAY 35 HOOD RIVER, OR 97031 CONTACT: CAMERON CURTIS PH: 541-490-6339 EM: CAMERON@CURTISHOMESLLC.COM

PERMITTING JURISDICTION:

CITY OF WHITE SALMON PUBLIC WORKS 100 N MAIN STREET WHITE SALMON, WA 98672 DIRECTOR: ANDREW DIRKS CONTACT: ERIKA CASTRO-GUZMAN PH: 509-493-1133 #209 EM: ERIKAC@CI.WHITE-SALMON.WA.US

ENGINEER OF RECORD:

THOMAS CAMERO, PE PH: 541-386-6480 EM: TCAMERO@HRKUS.COM

SITE ADDRESS:

SPRING STREET WHITE SALMON, WA 98672

SANITARY/WATER/STORM:

KLICKITAT PUBLIC UTILITY DISTRICT No 1 110 NE ESTES AVENUE WHITE SALMON, WA 98672 CONTACT: MIKE BLUMENSTEIN PH: 509-493-2255



CHERRY HILL ESTATES SUBDIVISION


CONSTRUCTION OF 33 RESIDENTIAL LOTS.

TAX LOT 0310247500400,

NE 1/4 OF NE 1/4 OF SECTION 24, TOWNSHIP 3 NORTH, RANGE 10 EAST, W.M., CITY OF WHITE SALMON, KLICKITAT COUNTY, WASHINGTON

PROJECT #: 21-002 - FEBRUARY 2021

SITE PLAN REVIEW

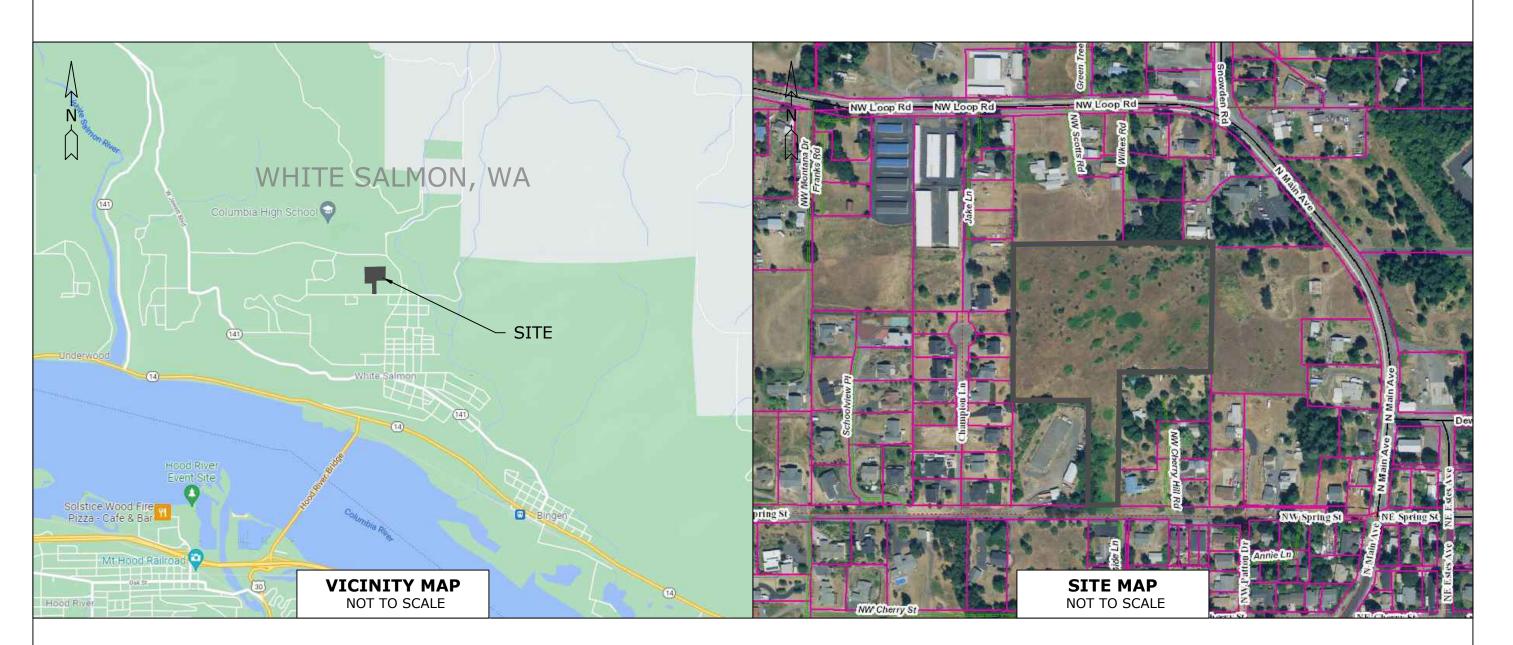



CALL BEFORE YOU DIG:

ONE CALL UTILITY LOCATE (WASHINGTON) - 811 ATTENTION EXCAVATORS: WASHINGTON LAW REQUIRES THE CONTRACTOR TO FOLLOW RULES ADOPTED BY THE WASHINGTON UTILITY NOTIFICATION CENTER. THOSES RULES ARE SET FORTH IN RCW 19.122.10 THROUGH RCW 19.122.901. THE CONTRACTOR MAY OBTAIN COPIES OF THESE RULES FROM THE CENTER BY CALLING 800-424-5555 OR BY ACCESSING THE CONTRACTOR MUST NOTIFY THE CENTER AT LEAST 2 BUSINESS DAYS, BUT NOT MORE THAN 10 BUSINESS DAYS, BEFORE COMMENCING AN EXCAVATION. CALL 811.

INDEX:					
CONSTRUCTION DRAWINGS					
1	COVER SHEET				
2	EXISTING CONDITIONS				
3	SITE PLAN				
4	GRADING PLAN				

CLIENT



PROJECT NAME CHERRY HILL ESTATES SUBDIVISION

PROJECT DATE FEBRUARY 2021


PROJECT NO. 21-002

SITE PLAN REVIEW



DESCRIPTION	SITE PLAN REVIEW	CITY OF WHITE SALMON SPR COMMENTS 10/9/2023	CITY OF WHITE SALMON SPR COMMENTS 11/21/2023							
CHKD	SO	SO	SO							
DRWN CHKD	AP	AP	AP							
DATE	09/07/23	11/08/23	11/28/23							
NO.	1	2	3							
SHEET NAME										
		_					_			

COVER SHEET

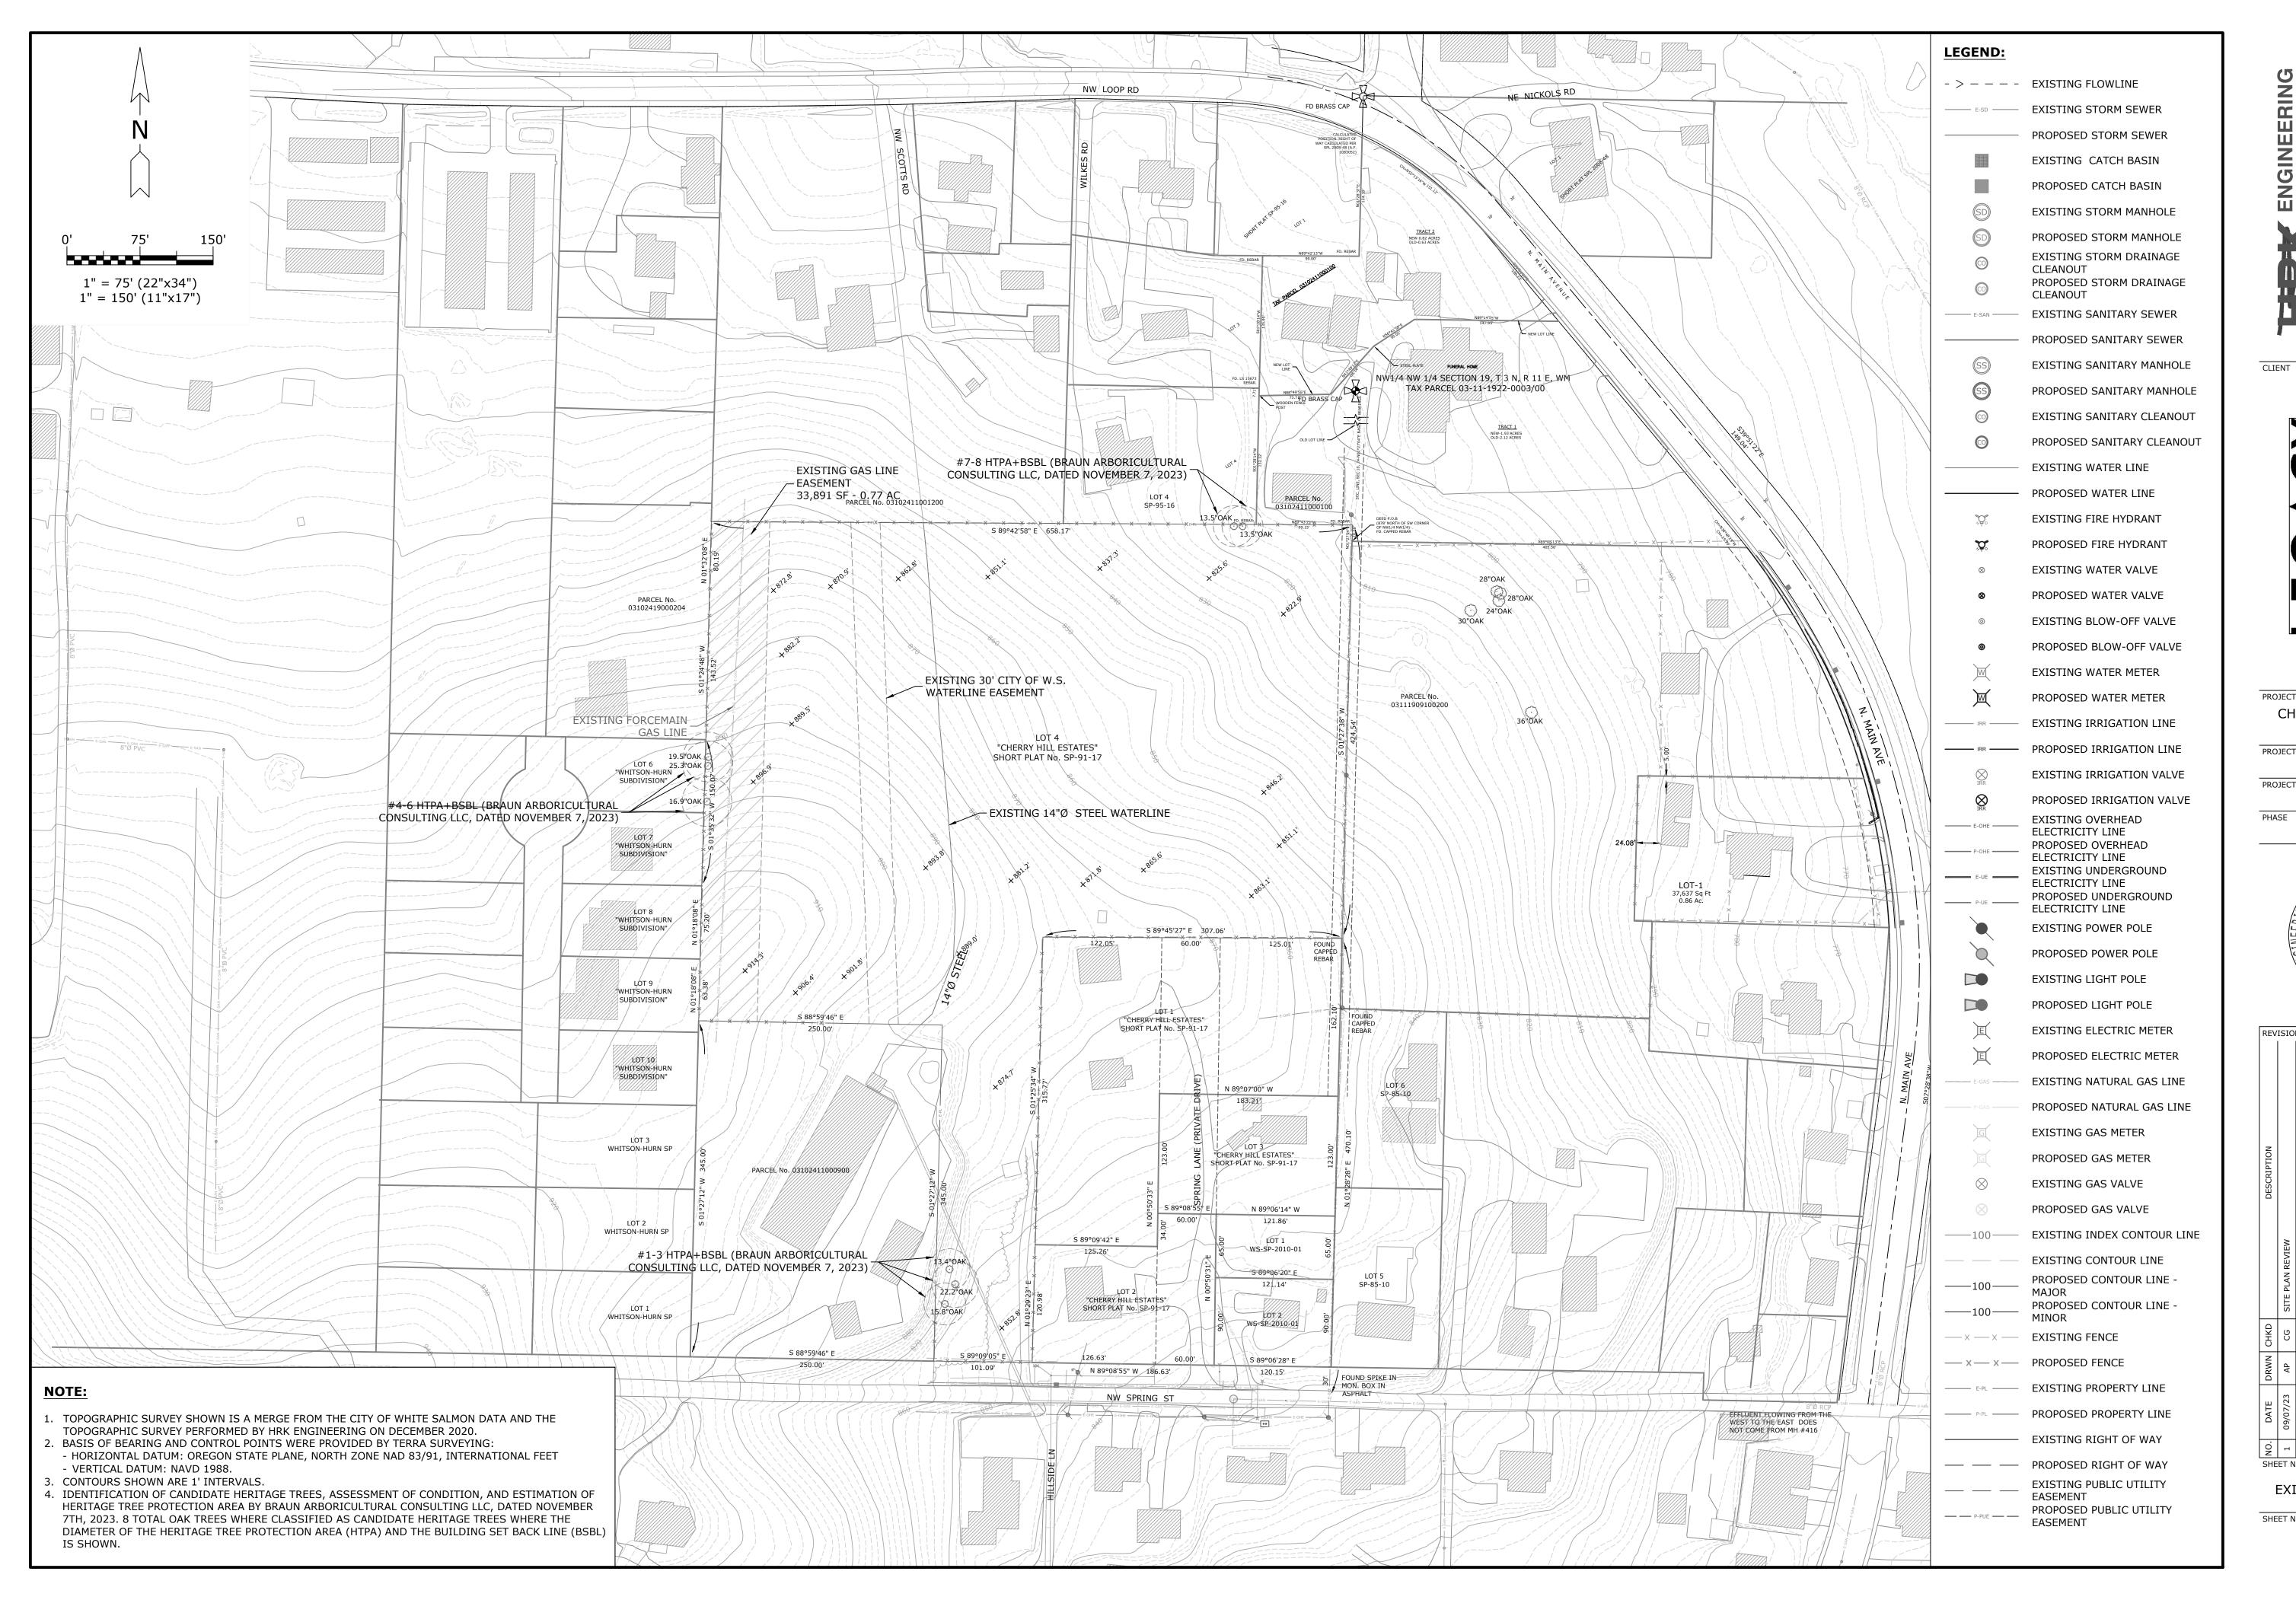

& FIELD SERVICES

N 8TH STREET - SUITE 201

DD RIVER, OREGON 97031

36-6480 - WWW.HRKUS.COM

- DEVELOPMENT GROUP INC.

PROJECT NAME

CHERRY HILL ESTATES


PROJECT DATE
FFBRUARY 202


FEBRUARY 2021

PROJECT NO. 21-002

SUBDIVISION


SITE PLAN REVIEW

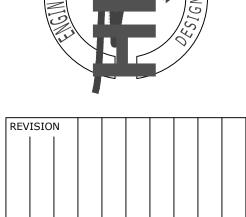


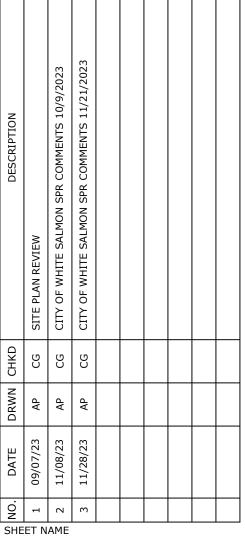

EXISTING CONDITIONS

SHEET NO.

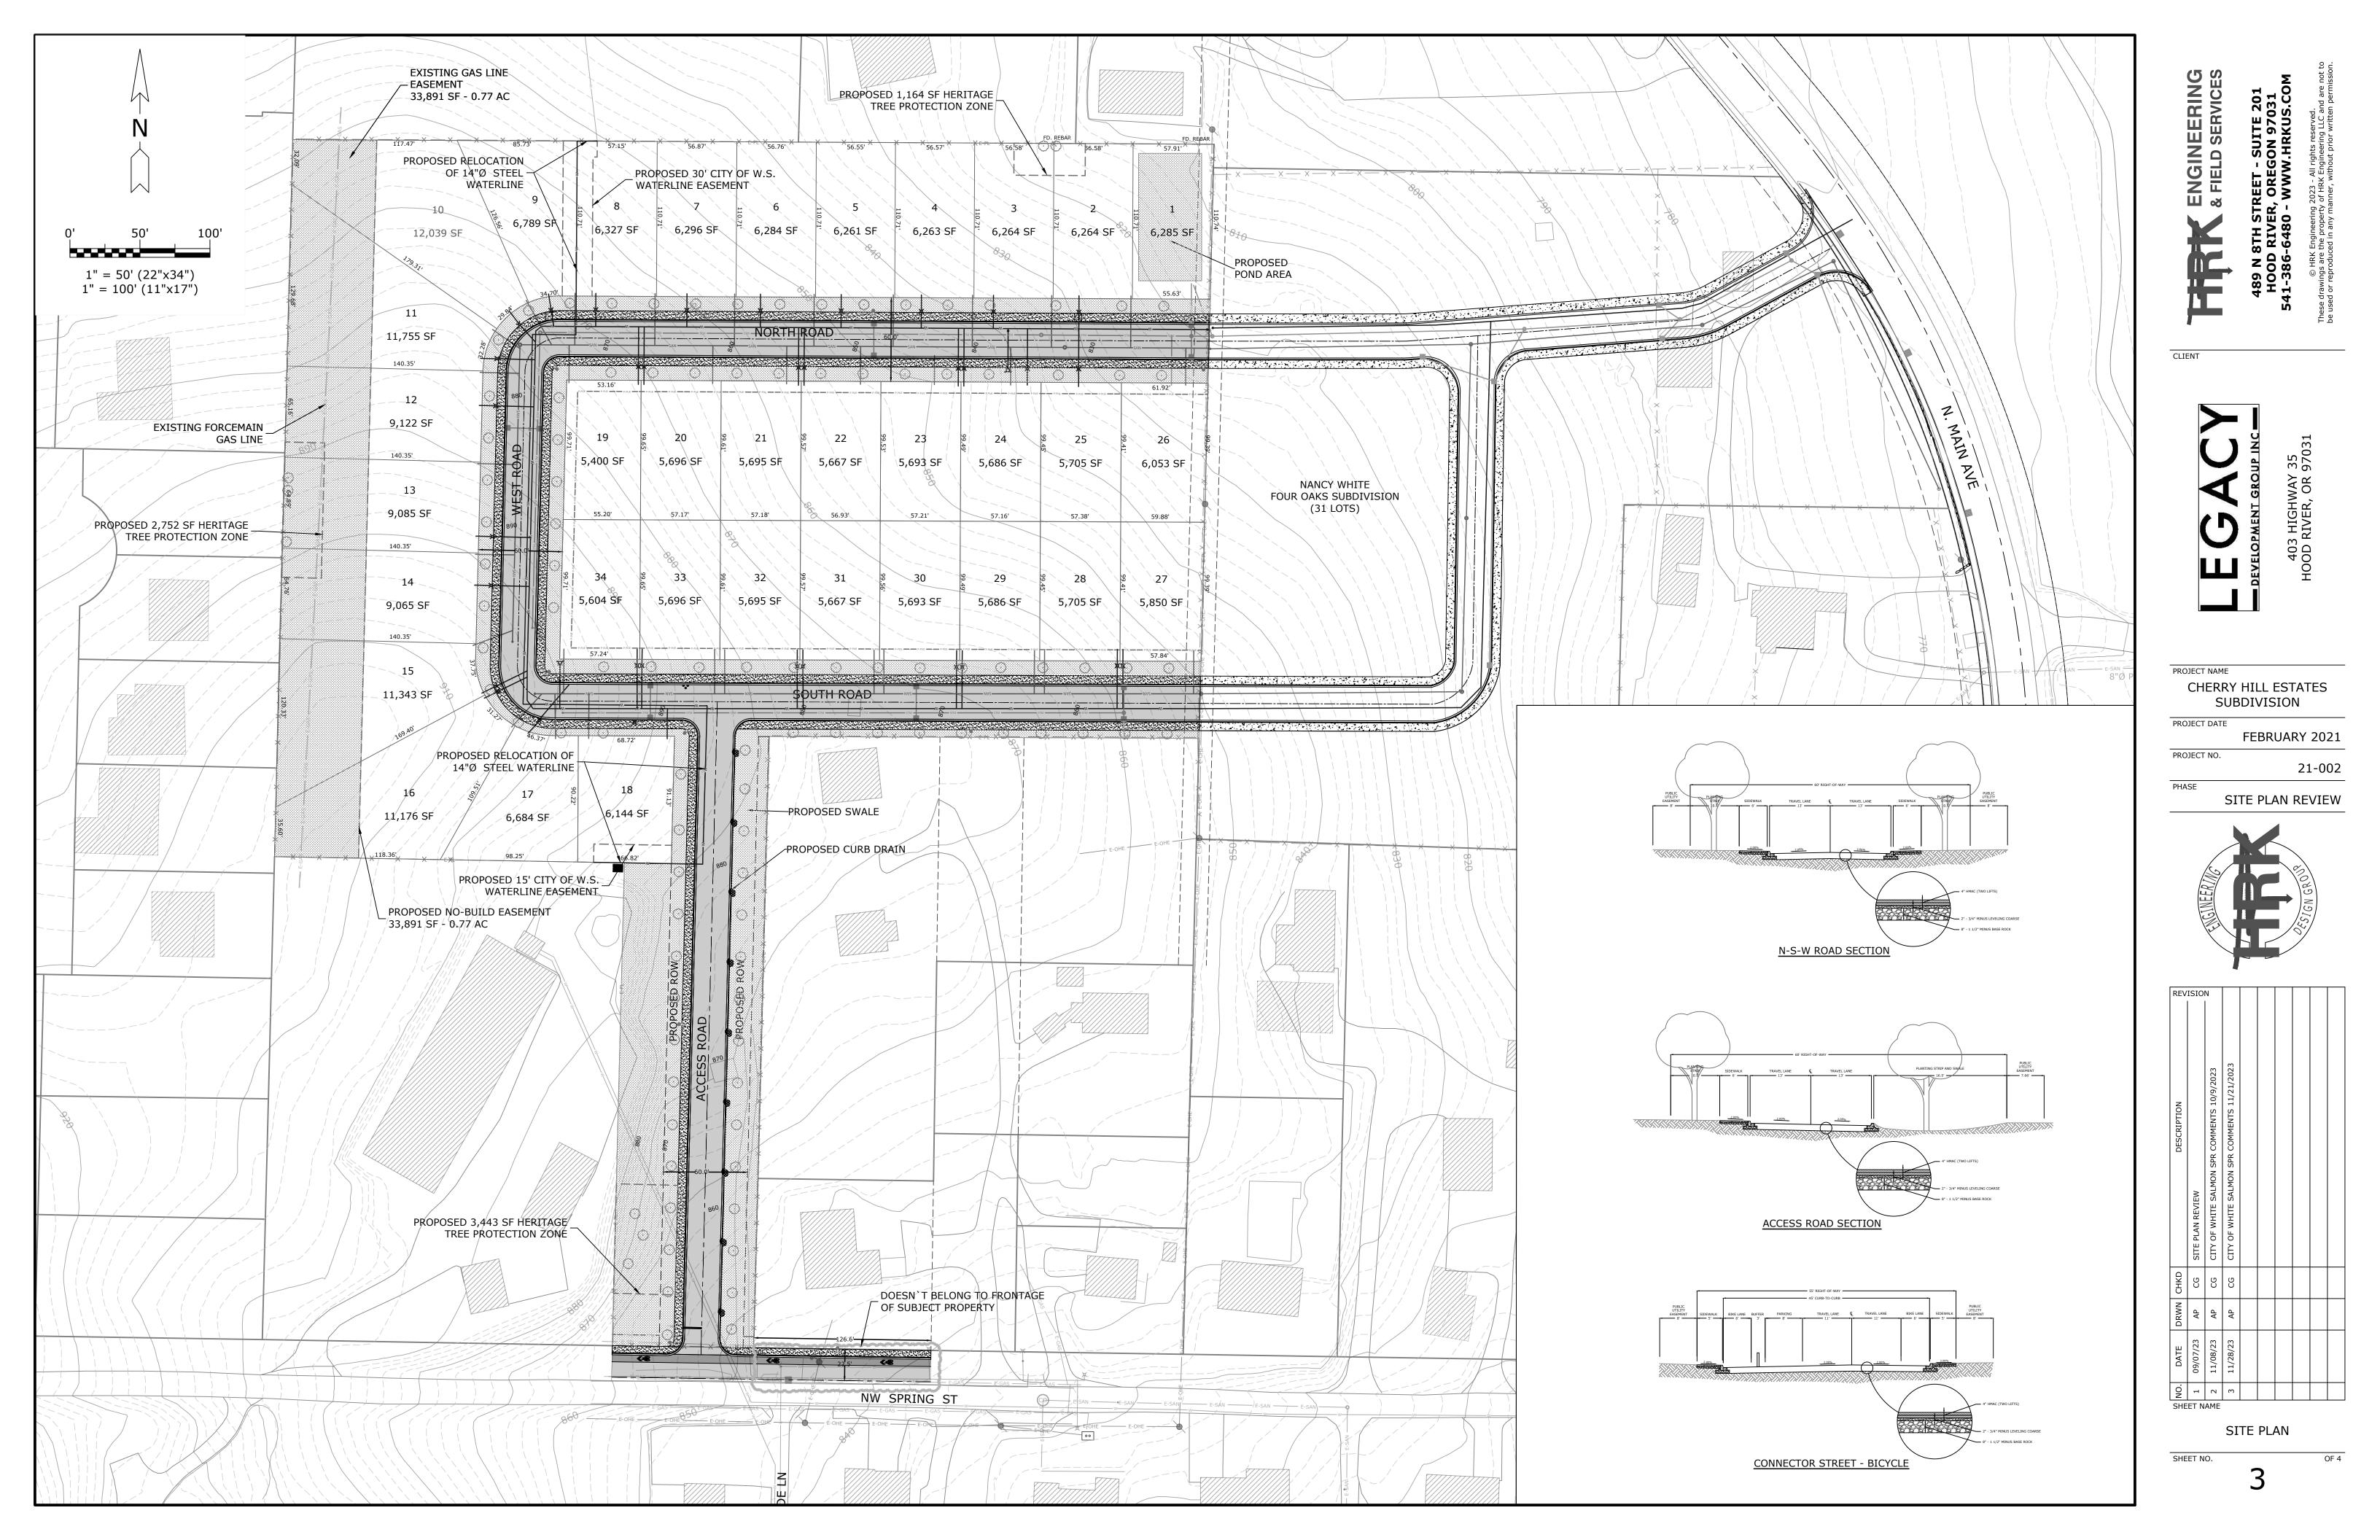

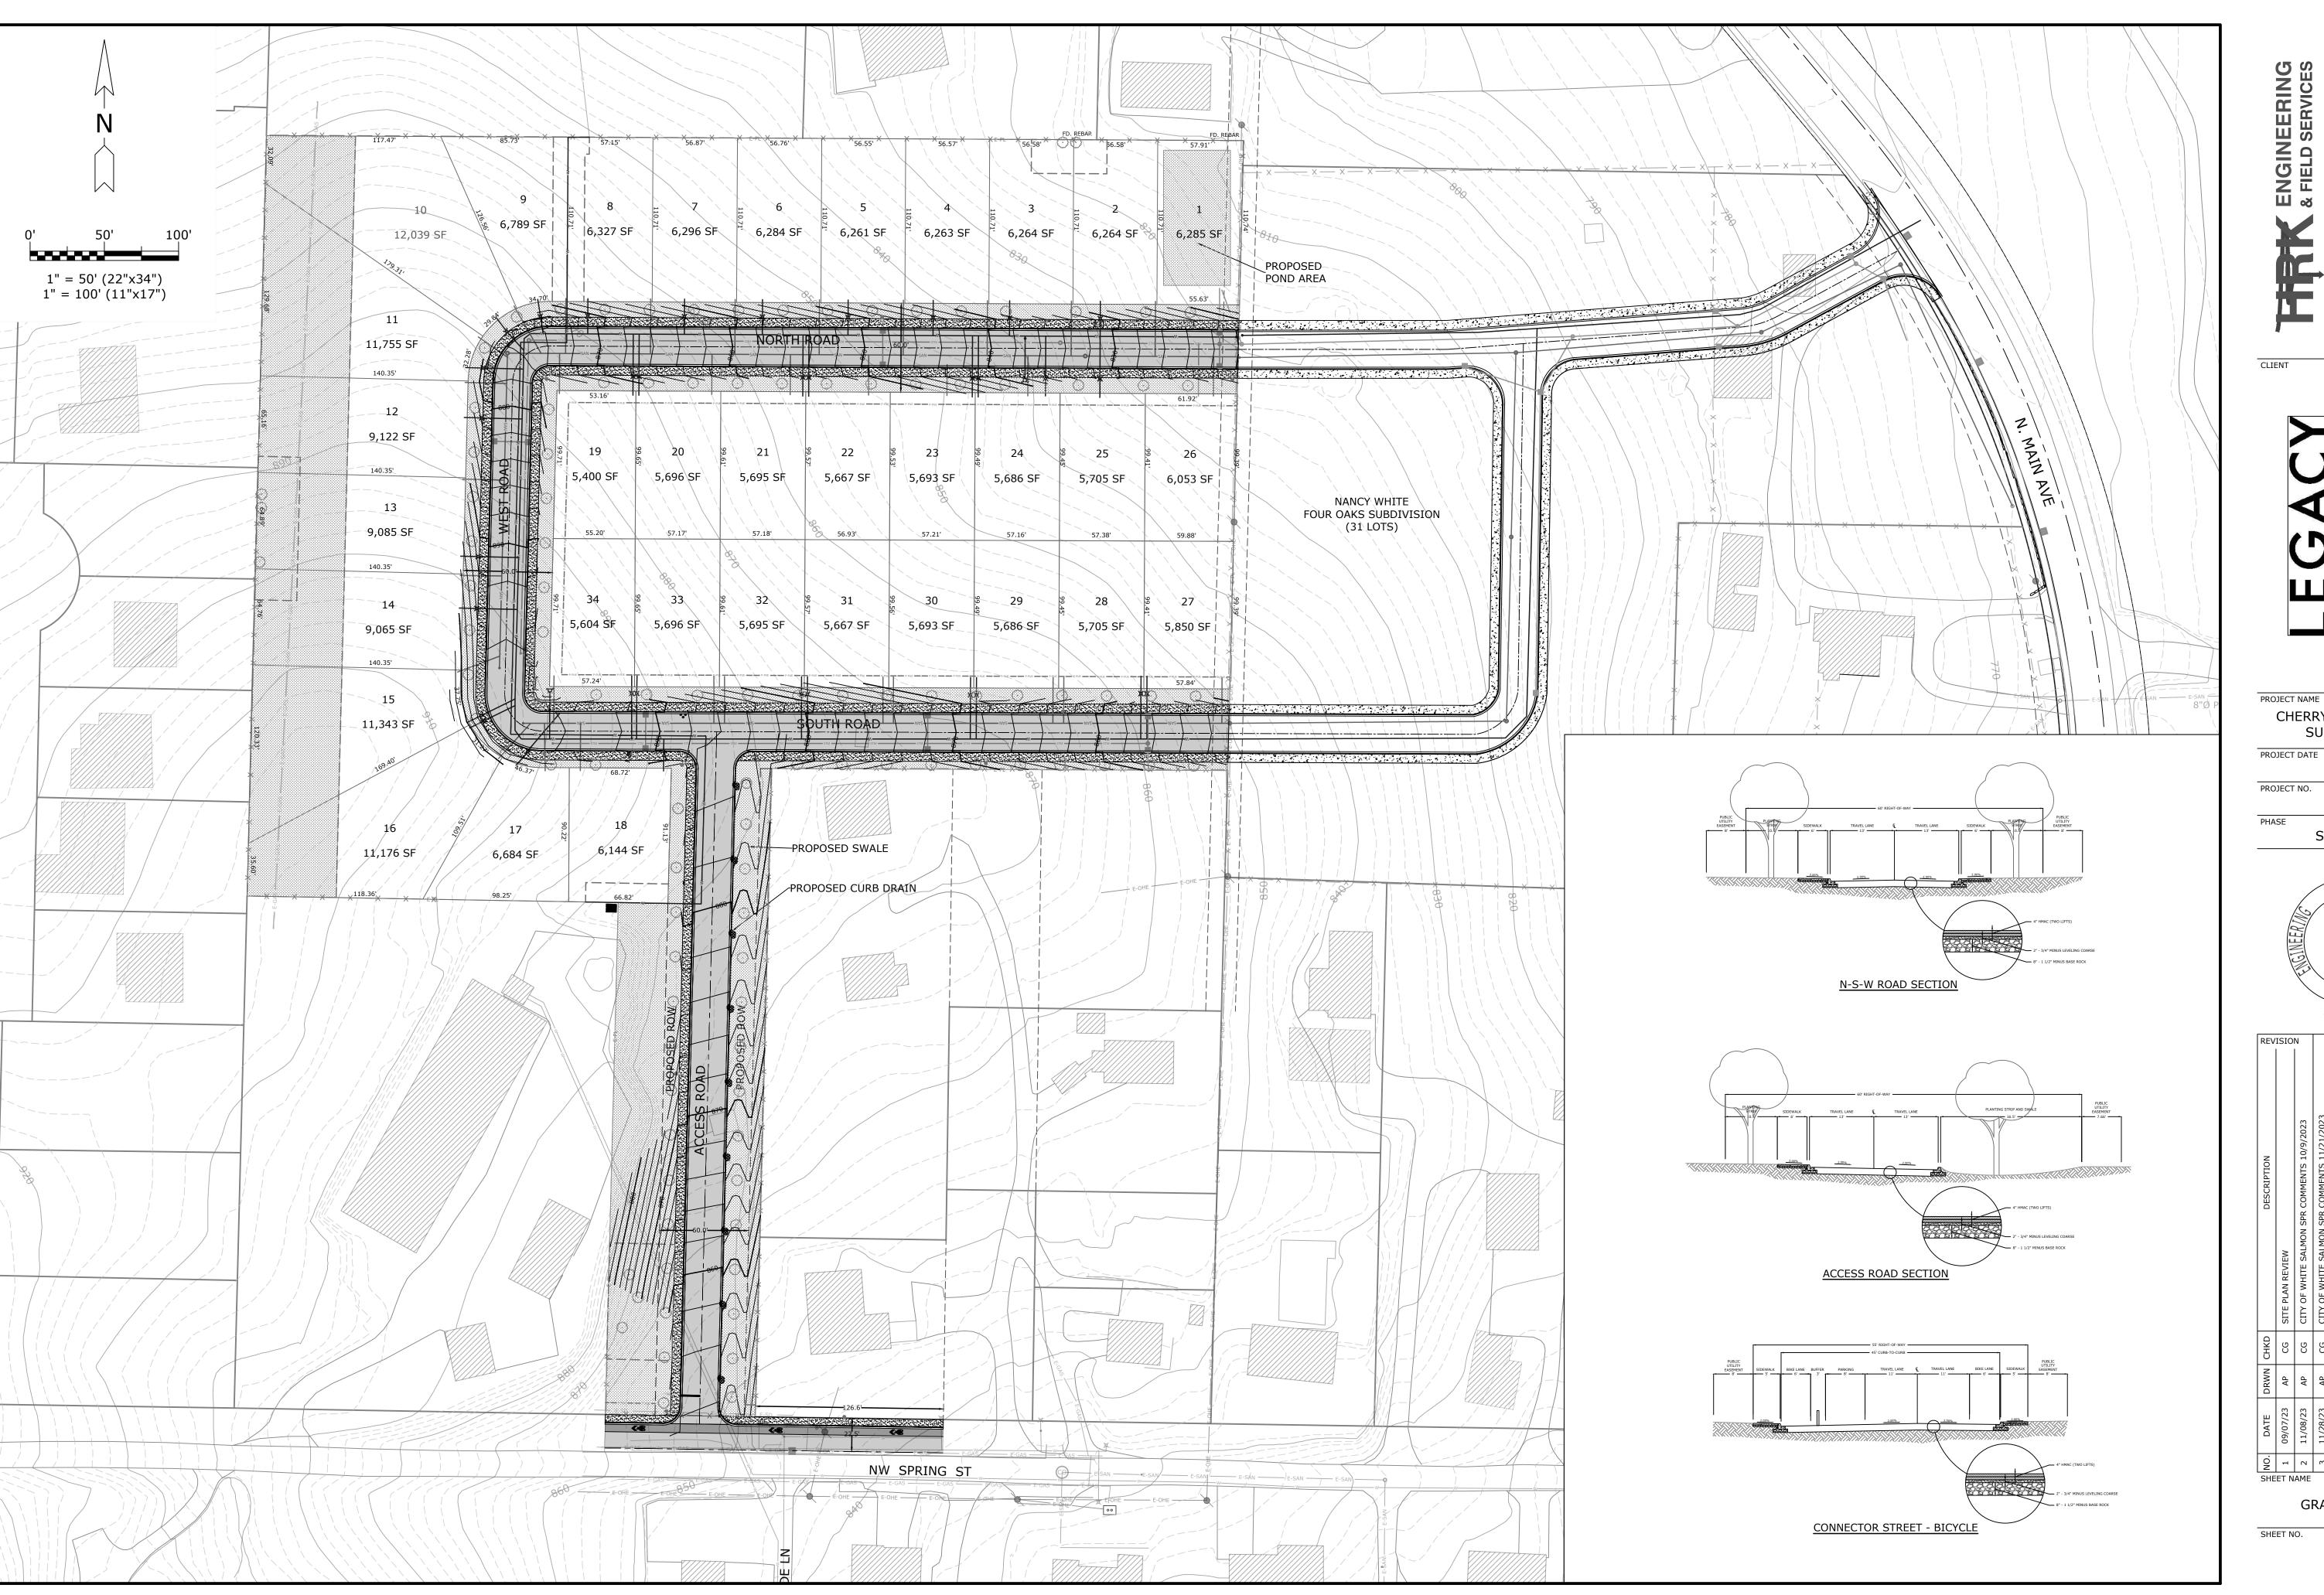


CHERRY HILL ESTATES

SUBDIVISION

FEBRUARY 2021

21-002

SITE PLAN REVIEW

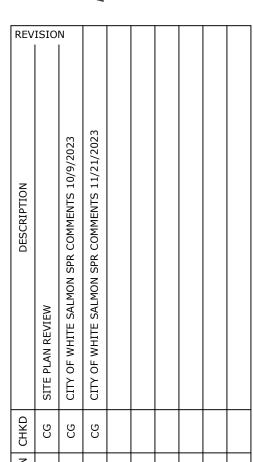

GRADING PLAN