


VEHICLE TRAFFIC CONTROL LEGEND

- STAGE 1 WORK AREA
- STAGE 1 DETOUR ROUTE
- STAGE 2 WORK AREA
- STAGE 2 DETOUR ROUTE
- STAGE 3 WORK AREA
- STAGE 3 DETOUR ROUTE
- STAGE 4 WORK AREA
- STAGE 4 DETOUR ROUTE
- STAGE 5 WORK AREA (FLAGGING REQUIRED)

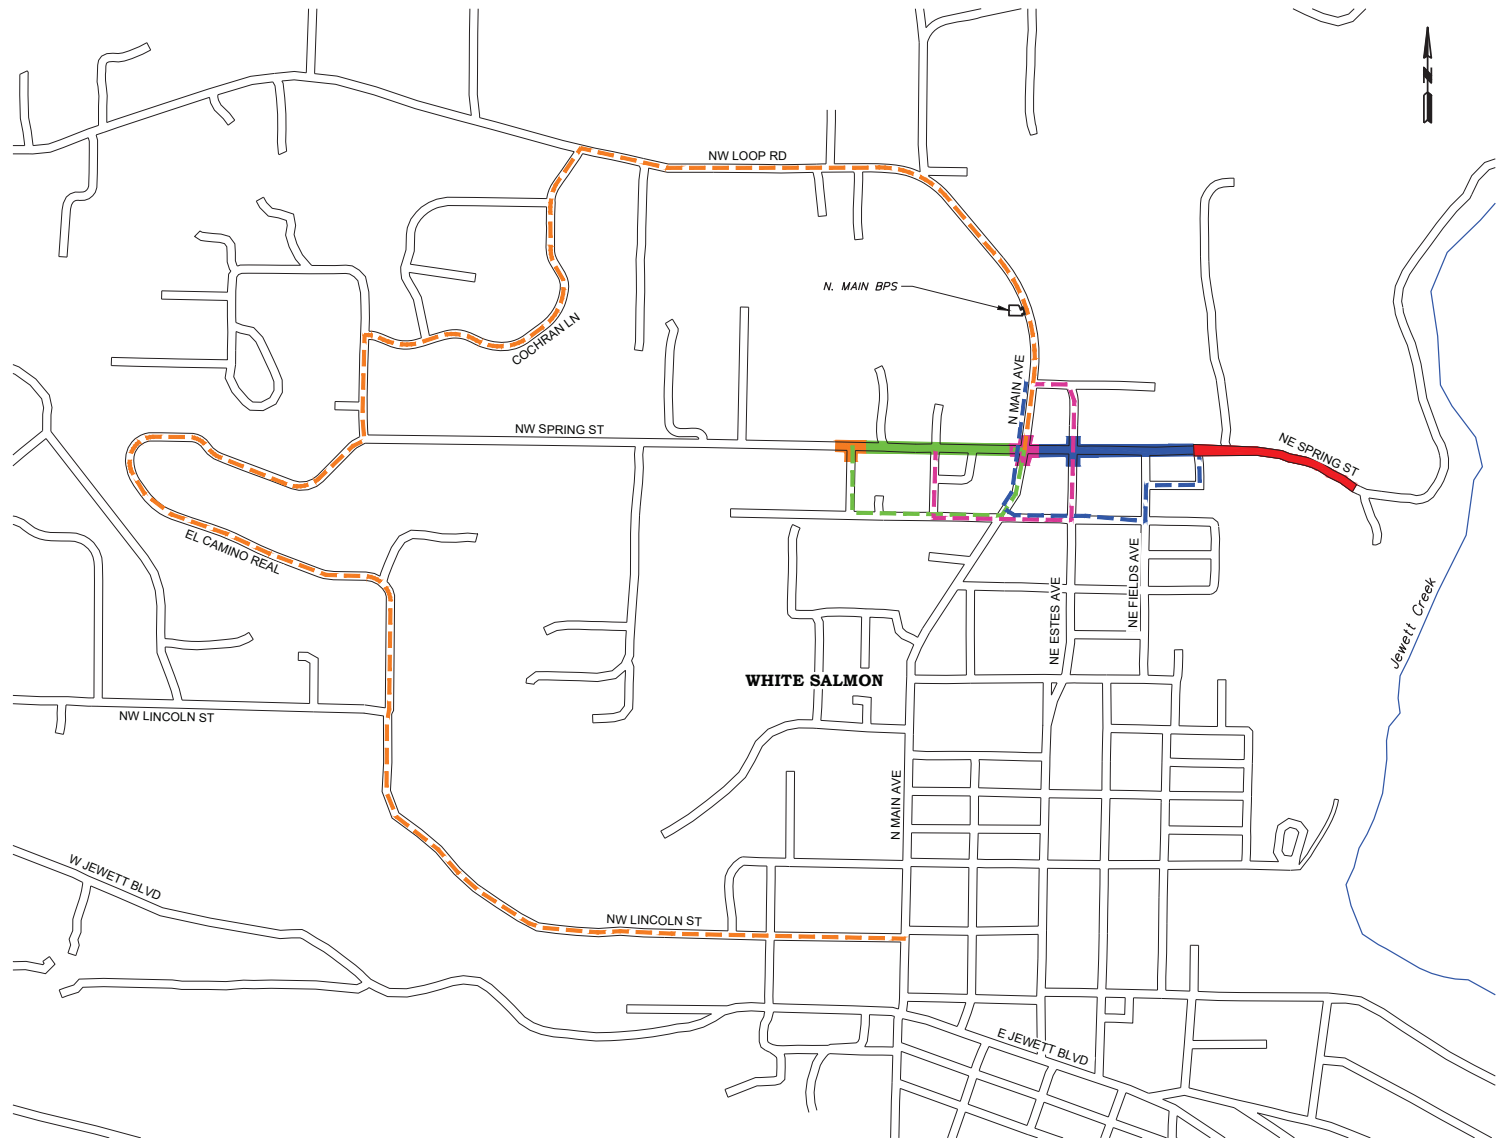


03/07/2025

REVISION	BY	DATE	300 0 300 600 900 SCALE IN FEET
DESIGNED BY J. PENINGER			JOB NUMBER 250-25 DATE February 2025
DRAWN BY G. SAURBIER			ACMG FILE: 250-25-G-004.dwg
REVIEWED BY J. WELLS			COPYRIGHT 2025 BY ANDERSON PERRY & ASSOC., INC.



CITY OF WHITE SALMON NORTH MAIN - SPRING STREET WATER IMPROVEMENTS	SHEET G-004
STAGES 1 - 5 TEMPORARY TRAFFIC CONTROL PLAN	4 OF 48

X:\Client\White Salmon\WAS25-25 N Main-Spring St Water Improvements\CAD\25-25-G-005.dwg, Layout1, 9/5/2025 12:07 PM, gsaubier

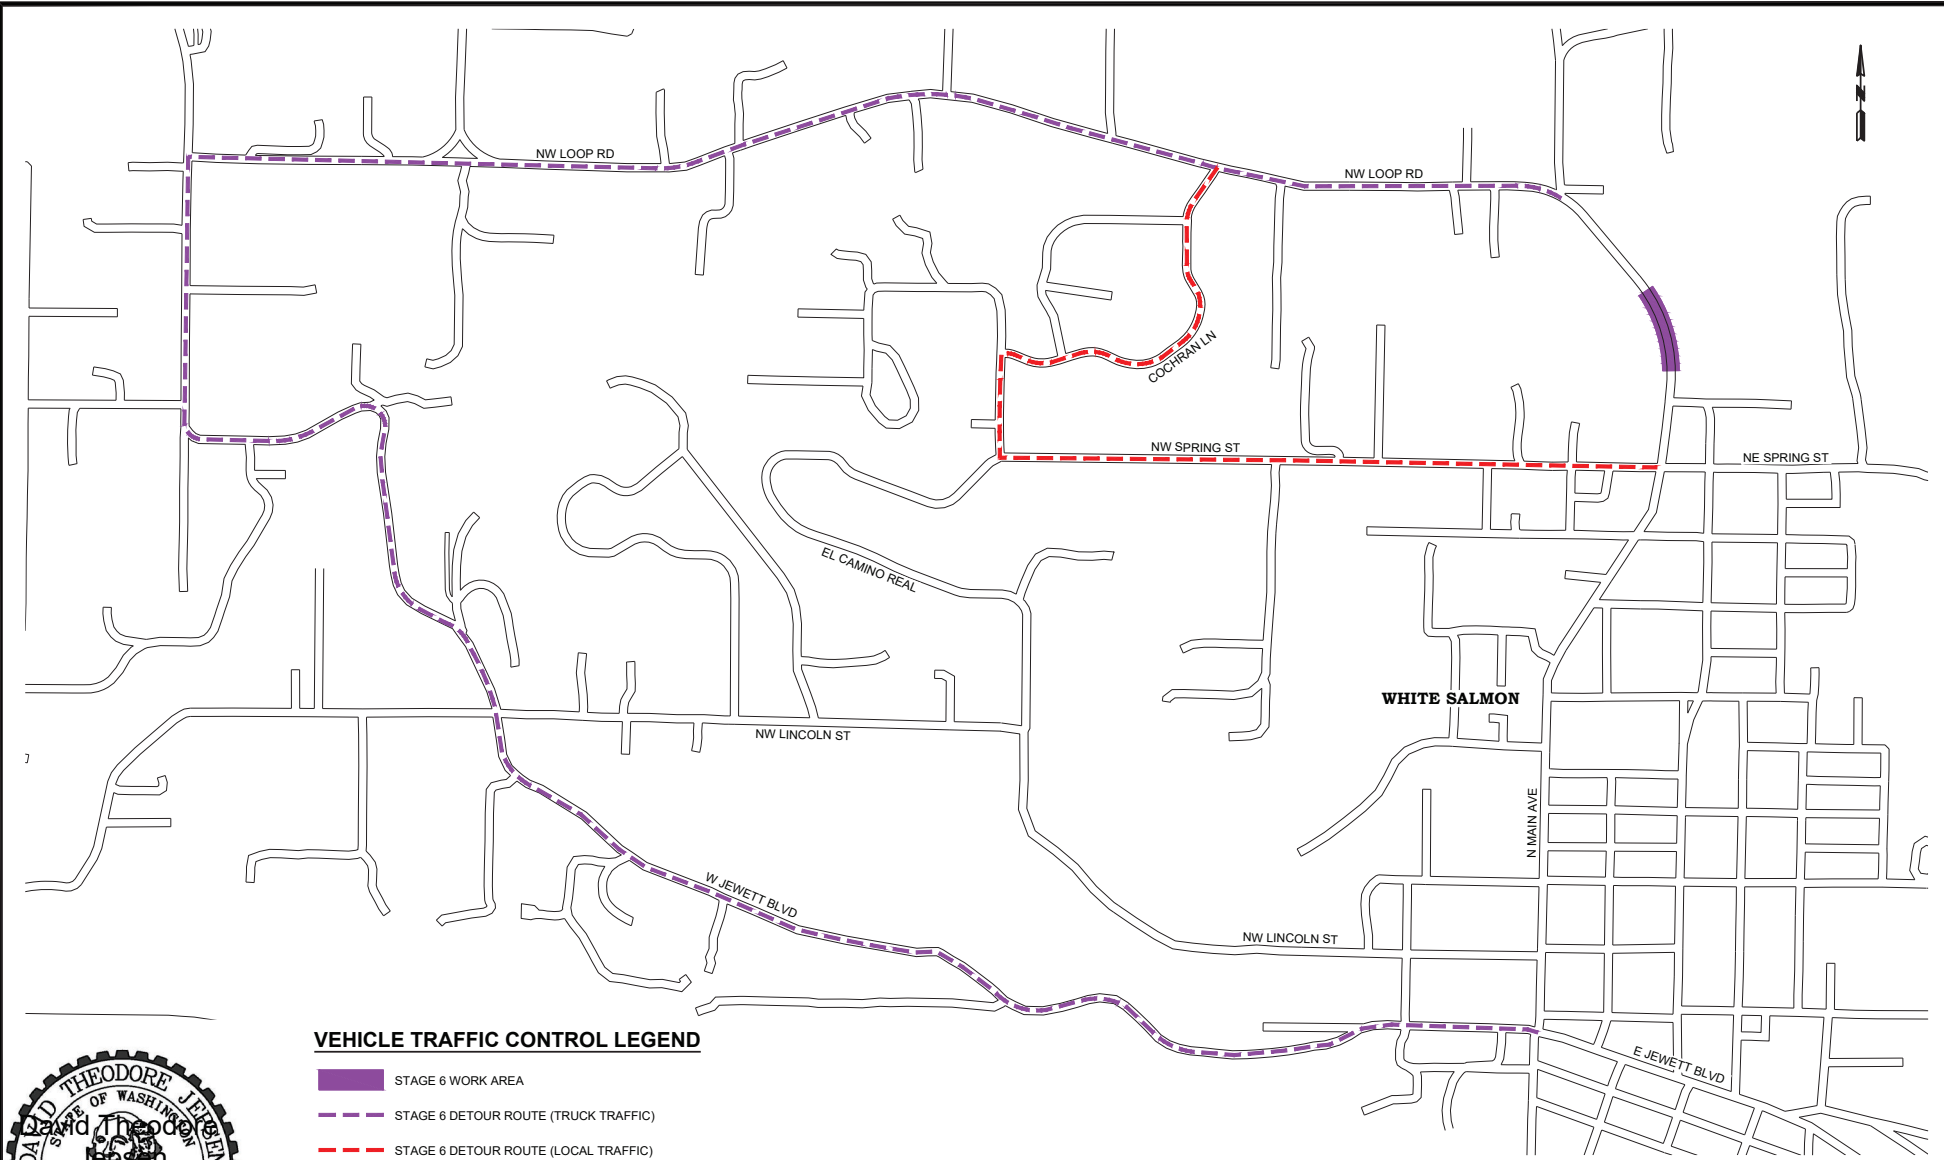

VEHICLE TRAFFIC CONTROL LEGEND

-  STAGE 6 WORK AREA
-  STAGE 6 DETOUR ROUTE (TRUCK TRAFFIC)
-  STAGE 6 DETOUR ROUTE (LOCAL TRAFFIC)



03/07/2025

REVISION	BY	DATE	300 0 300 600 900 SCALE IN FEET
DESIGNED BY J. PENINGER			JOB NUMBER 250-25 DATE February 2025
DRAWN BY G. SAURBIER			ACMG FILE: 250-25-G-005.dwg
REVIEWED BY J. WELLS			COPYRIGHT 2025 BY ANDERSON PERRY & ASSOC., INC.



CITY OF WHITE SALMON NORTH MAIN - SPRING STREET WATER IMPROVEMENTS	SHEET G-005
STAGE 6 TEMPORARY TRAFFIC CONTROL PLAN	5 OF 48